



STAN 24			
r.b.	naziv prostorije	obrada poda	Površina podna
1	ulazni hodnik	parket	5.80
2	toalet	ker.pl.	2.14
3	ostava	parket	1.55
4	dn.soba+trpezarija+kuhinja	parket	33.78
5	degažman	parket	5.28
6	soba	parket	10.92
7	soba	parket	10.92
8	soba	parket	13.11
9	kupatilo	ker.pl.	4.37
10	lođa	ker.pl.	4.17
UKUPNO NETO			92.04

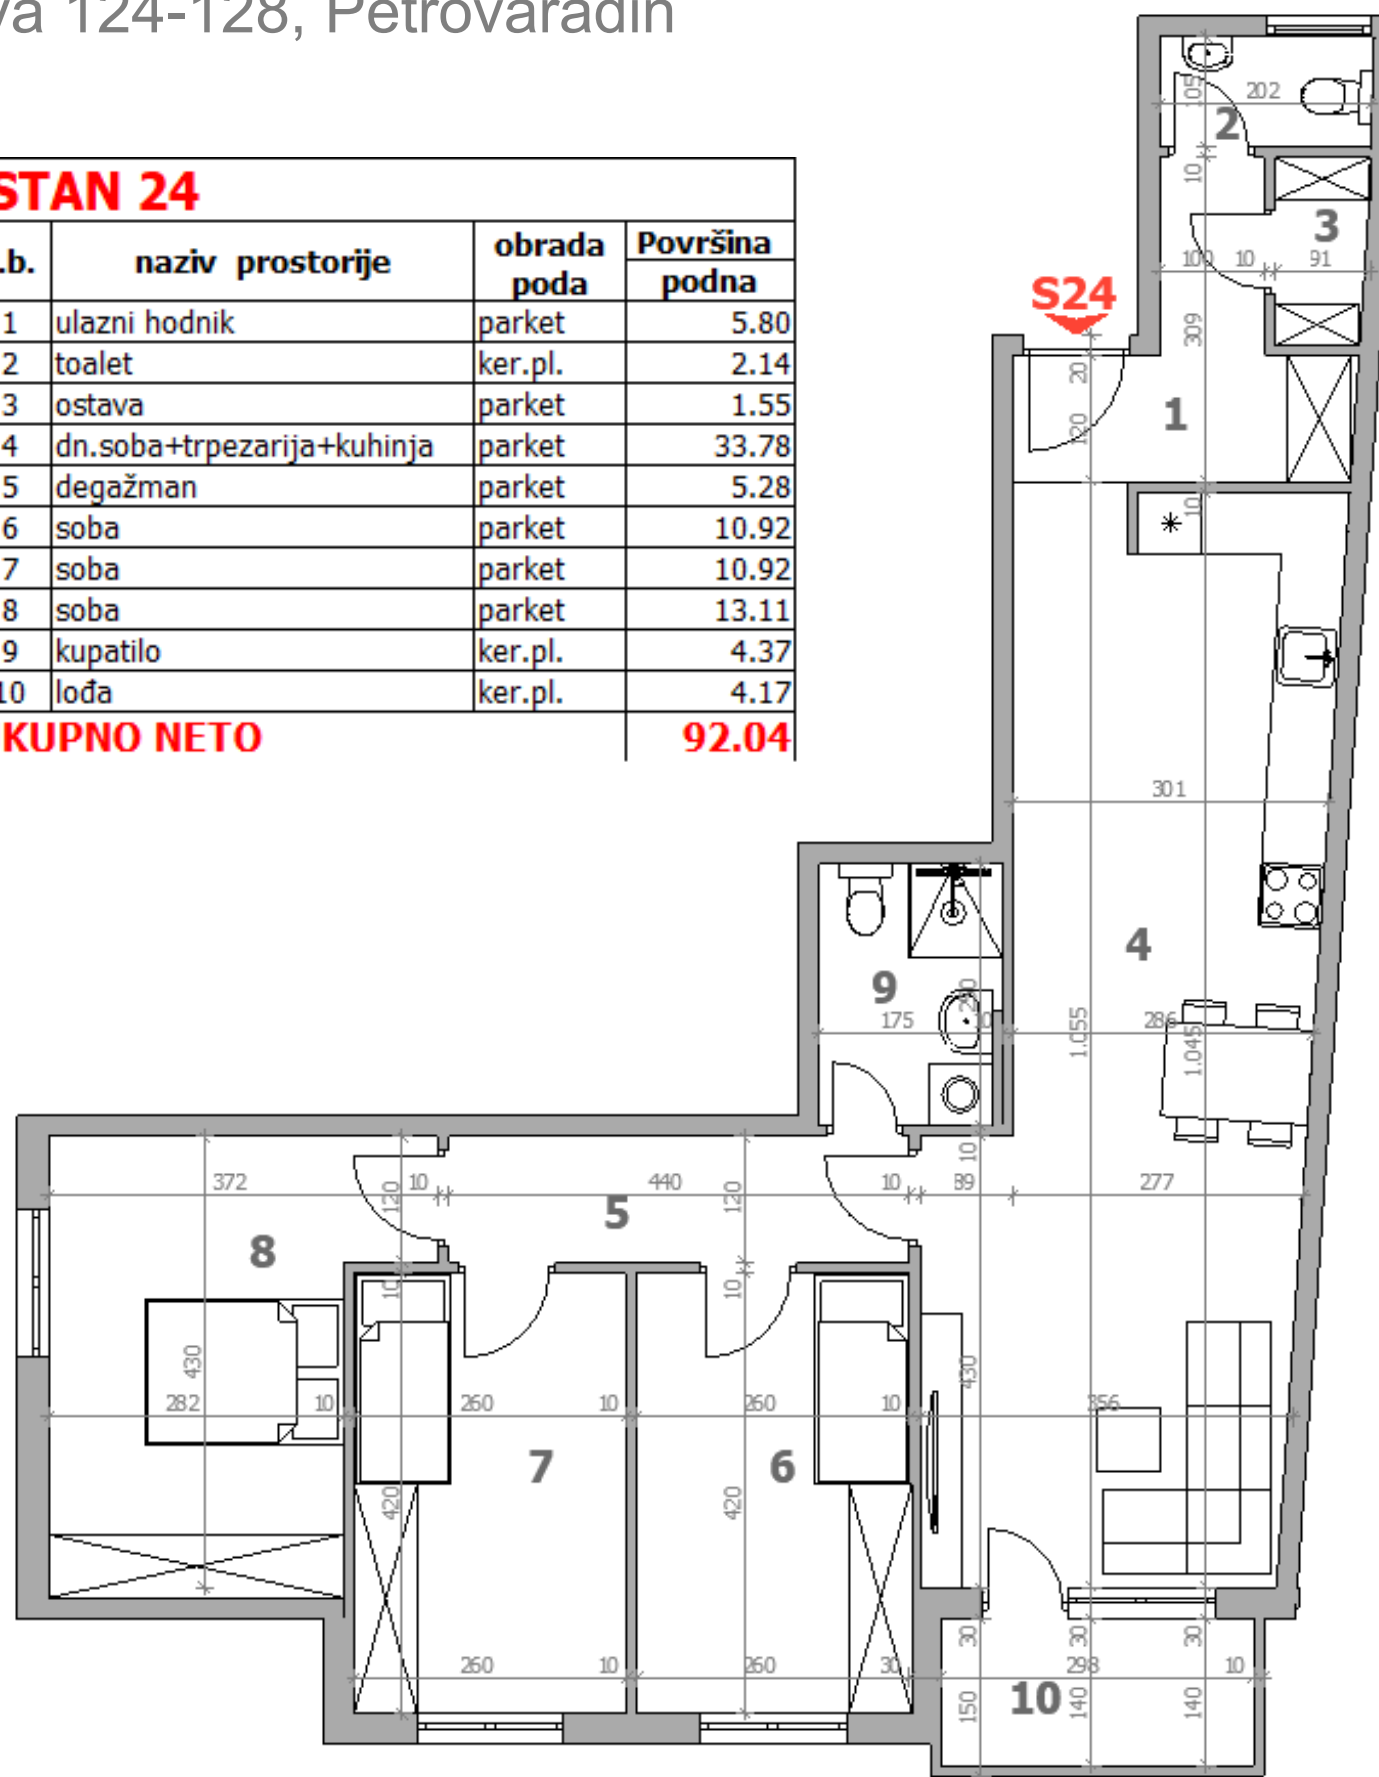

Preradovićeva ulica

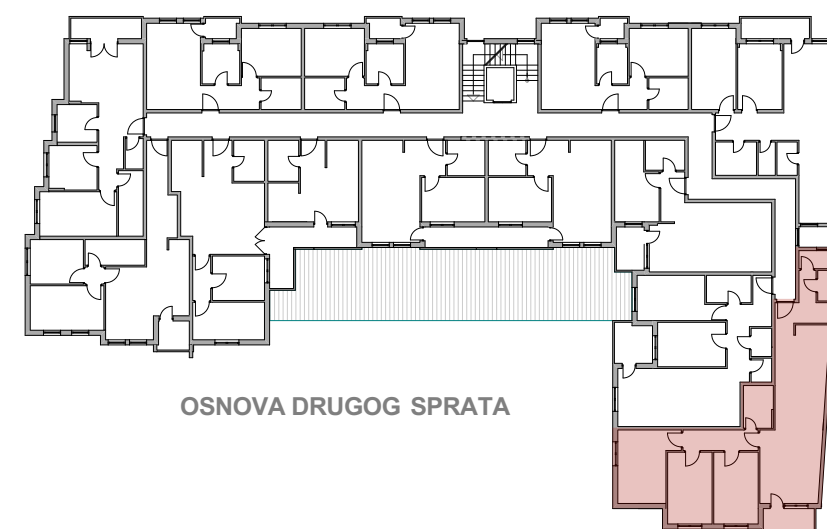

OSNOVA DRUGOG SPRATA

