


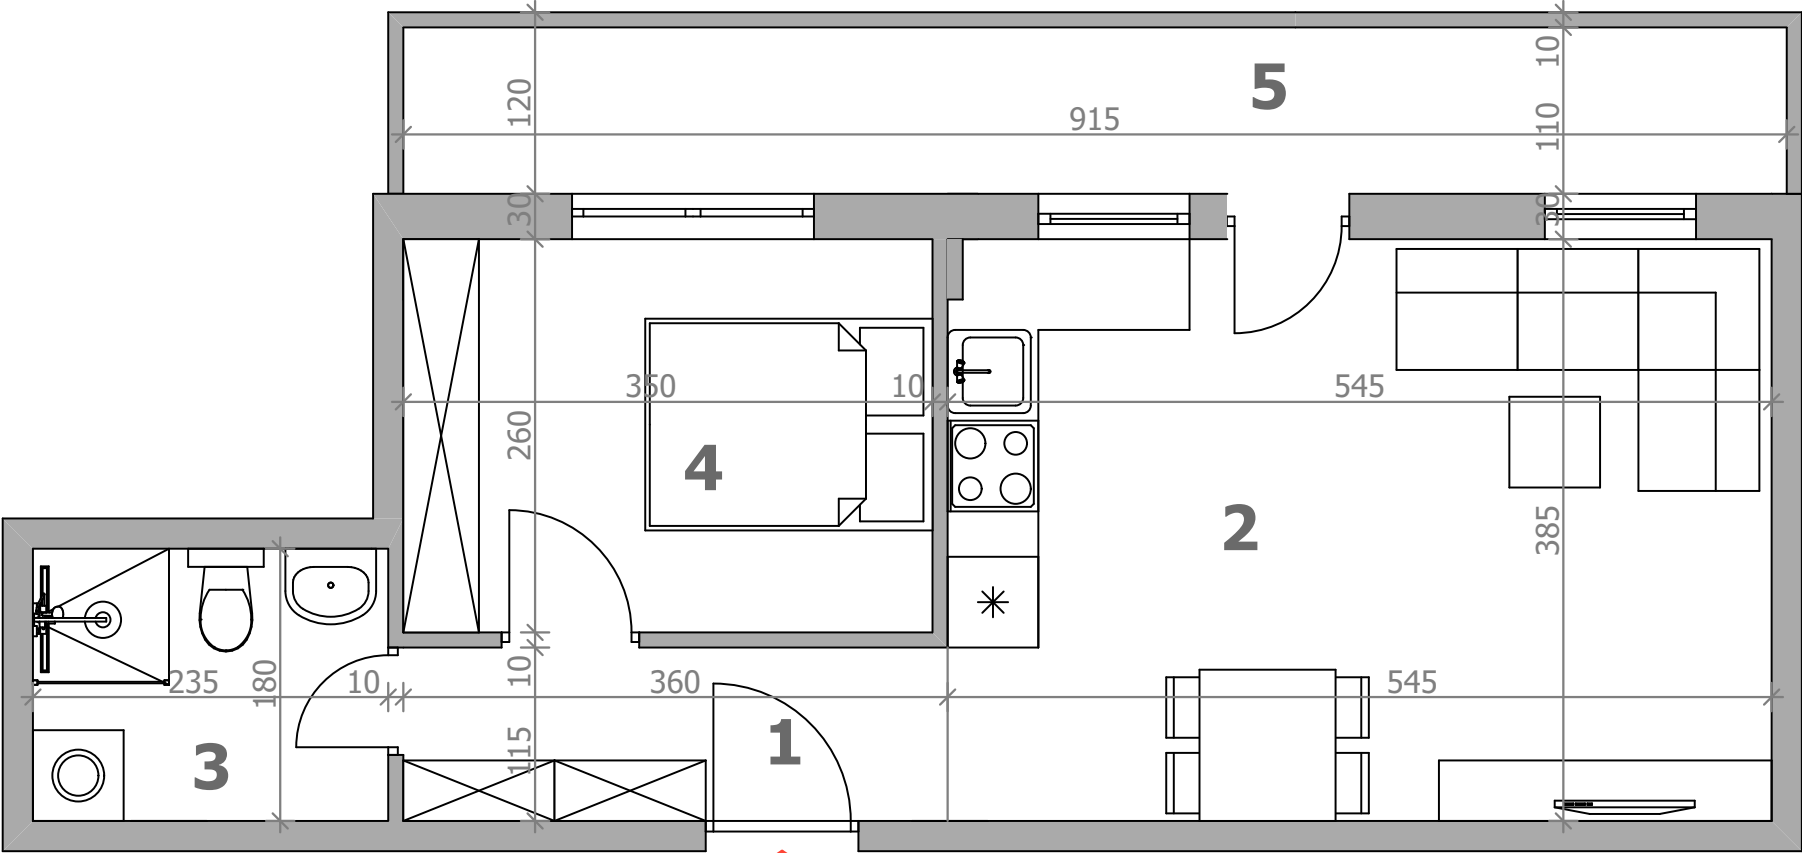

STAN 27			
r.b.	naziv prostorije	obrada poda	Površina podna
1	ulazni hodnik	parket	4.25
2	dn.soba+trpezarija+kuhinja	parket	21.06
3	kupatilo	ker.pl.	4.23
4	soba	parket	9.10
5	lođa	ker.pl.	10.03
UKUPNO NETO			48.67

S27

